


**GROUND FLOOR PLAN**  
SCALE 1:100

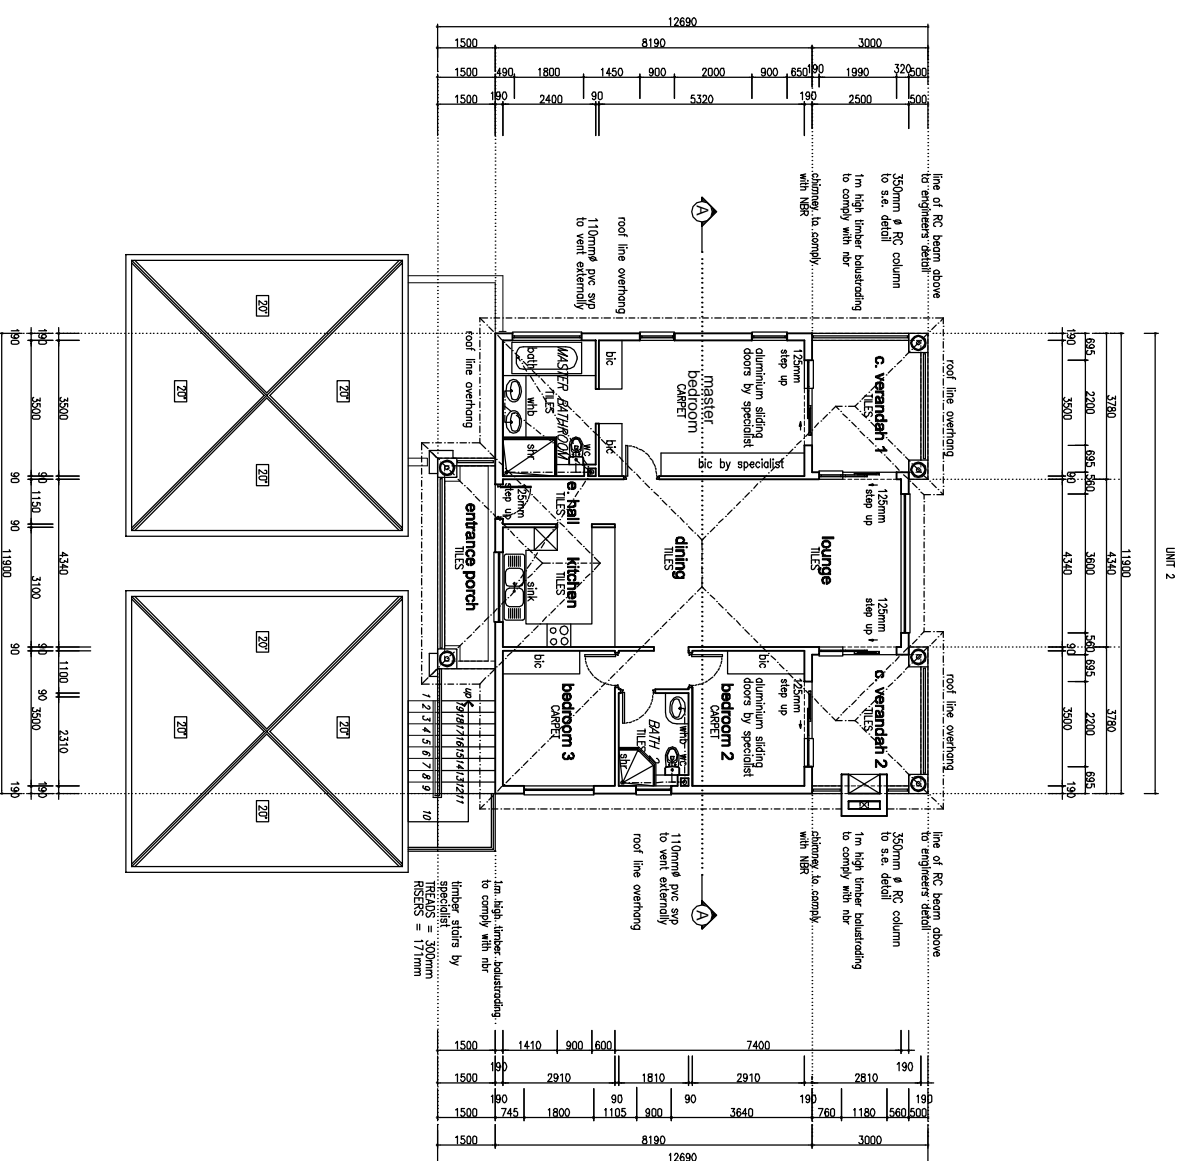

**FIRST FLOOR PLAN**  
SCALE 1:100

**SINGLE UNIT BLOCK A**

**GENERAL NOTES :**  
 POURED DIMENSIONS TO TAKE PRECEDENCE OVER SCALES  
 ALL WORK TO BE CARRIED OUT STRICTLY IN ACCORDANCE WITH NBR & LOCAL AUTHORITY BYE-LAWS.  
 NO PORTION OF PROPOSED WORK TO ENCROACH ON ADJACENT PROPERTIES.  
 ANY DISCREPANCIES TO BE REPORTED IMMEDIATELY TO THE ARCHITECT PRIOR TO THE COMMENCEMENT OF ANY WORK.  
 THIS DRAWING IS COPYRIGHT AND REMAINS WITH THE ARCHITECT.

OWNER'S SIGNATURE

ARCHITECT'S SIGNATURE



PHONE: (031) 522 8877 FAX: (031) 522 8188  
 BUILDING 24, GLENKELLS PARK, 10 FLANNERS DRIVE, MOUNT ERISBOROUGH  
 PO BOX 98, HILVERBYN RD, 488  
 E-MAIL ADDRESS: info@sagrucci.co.za

CLIENT:  
**Palmarino**

PROJECT:  
**Development on  
ERF 372, MTWALUME**

DRAWING STAGE:  
**SUBMISSION**

DRAWING TITLE:  
**GROUND & FIRST FLOOR PLAN**

SCALE:	1:100	DATE:	21/04/06
DRAWN:	JIM	JOB NO.:	615/06
DATE CHECKED:		DATE CHECKED:	
BY CHECKER:		DATE CHECKED:	
DRAWING NUMBER:	S/615/06/02	REVISION NO.:	0